


WEIGHBRIDGE

**TO
PORT ACCESS /
WEIGHBRIDGE**

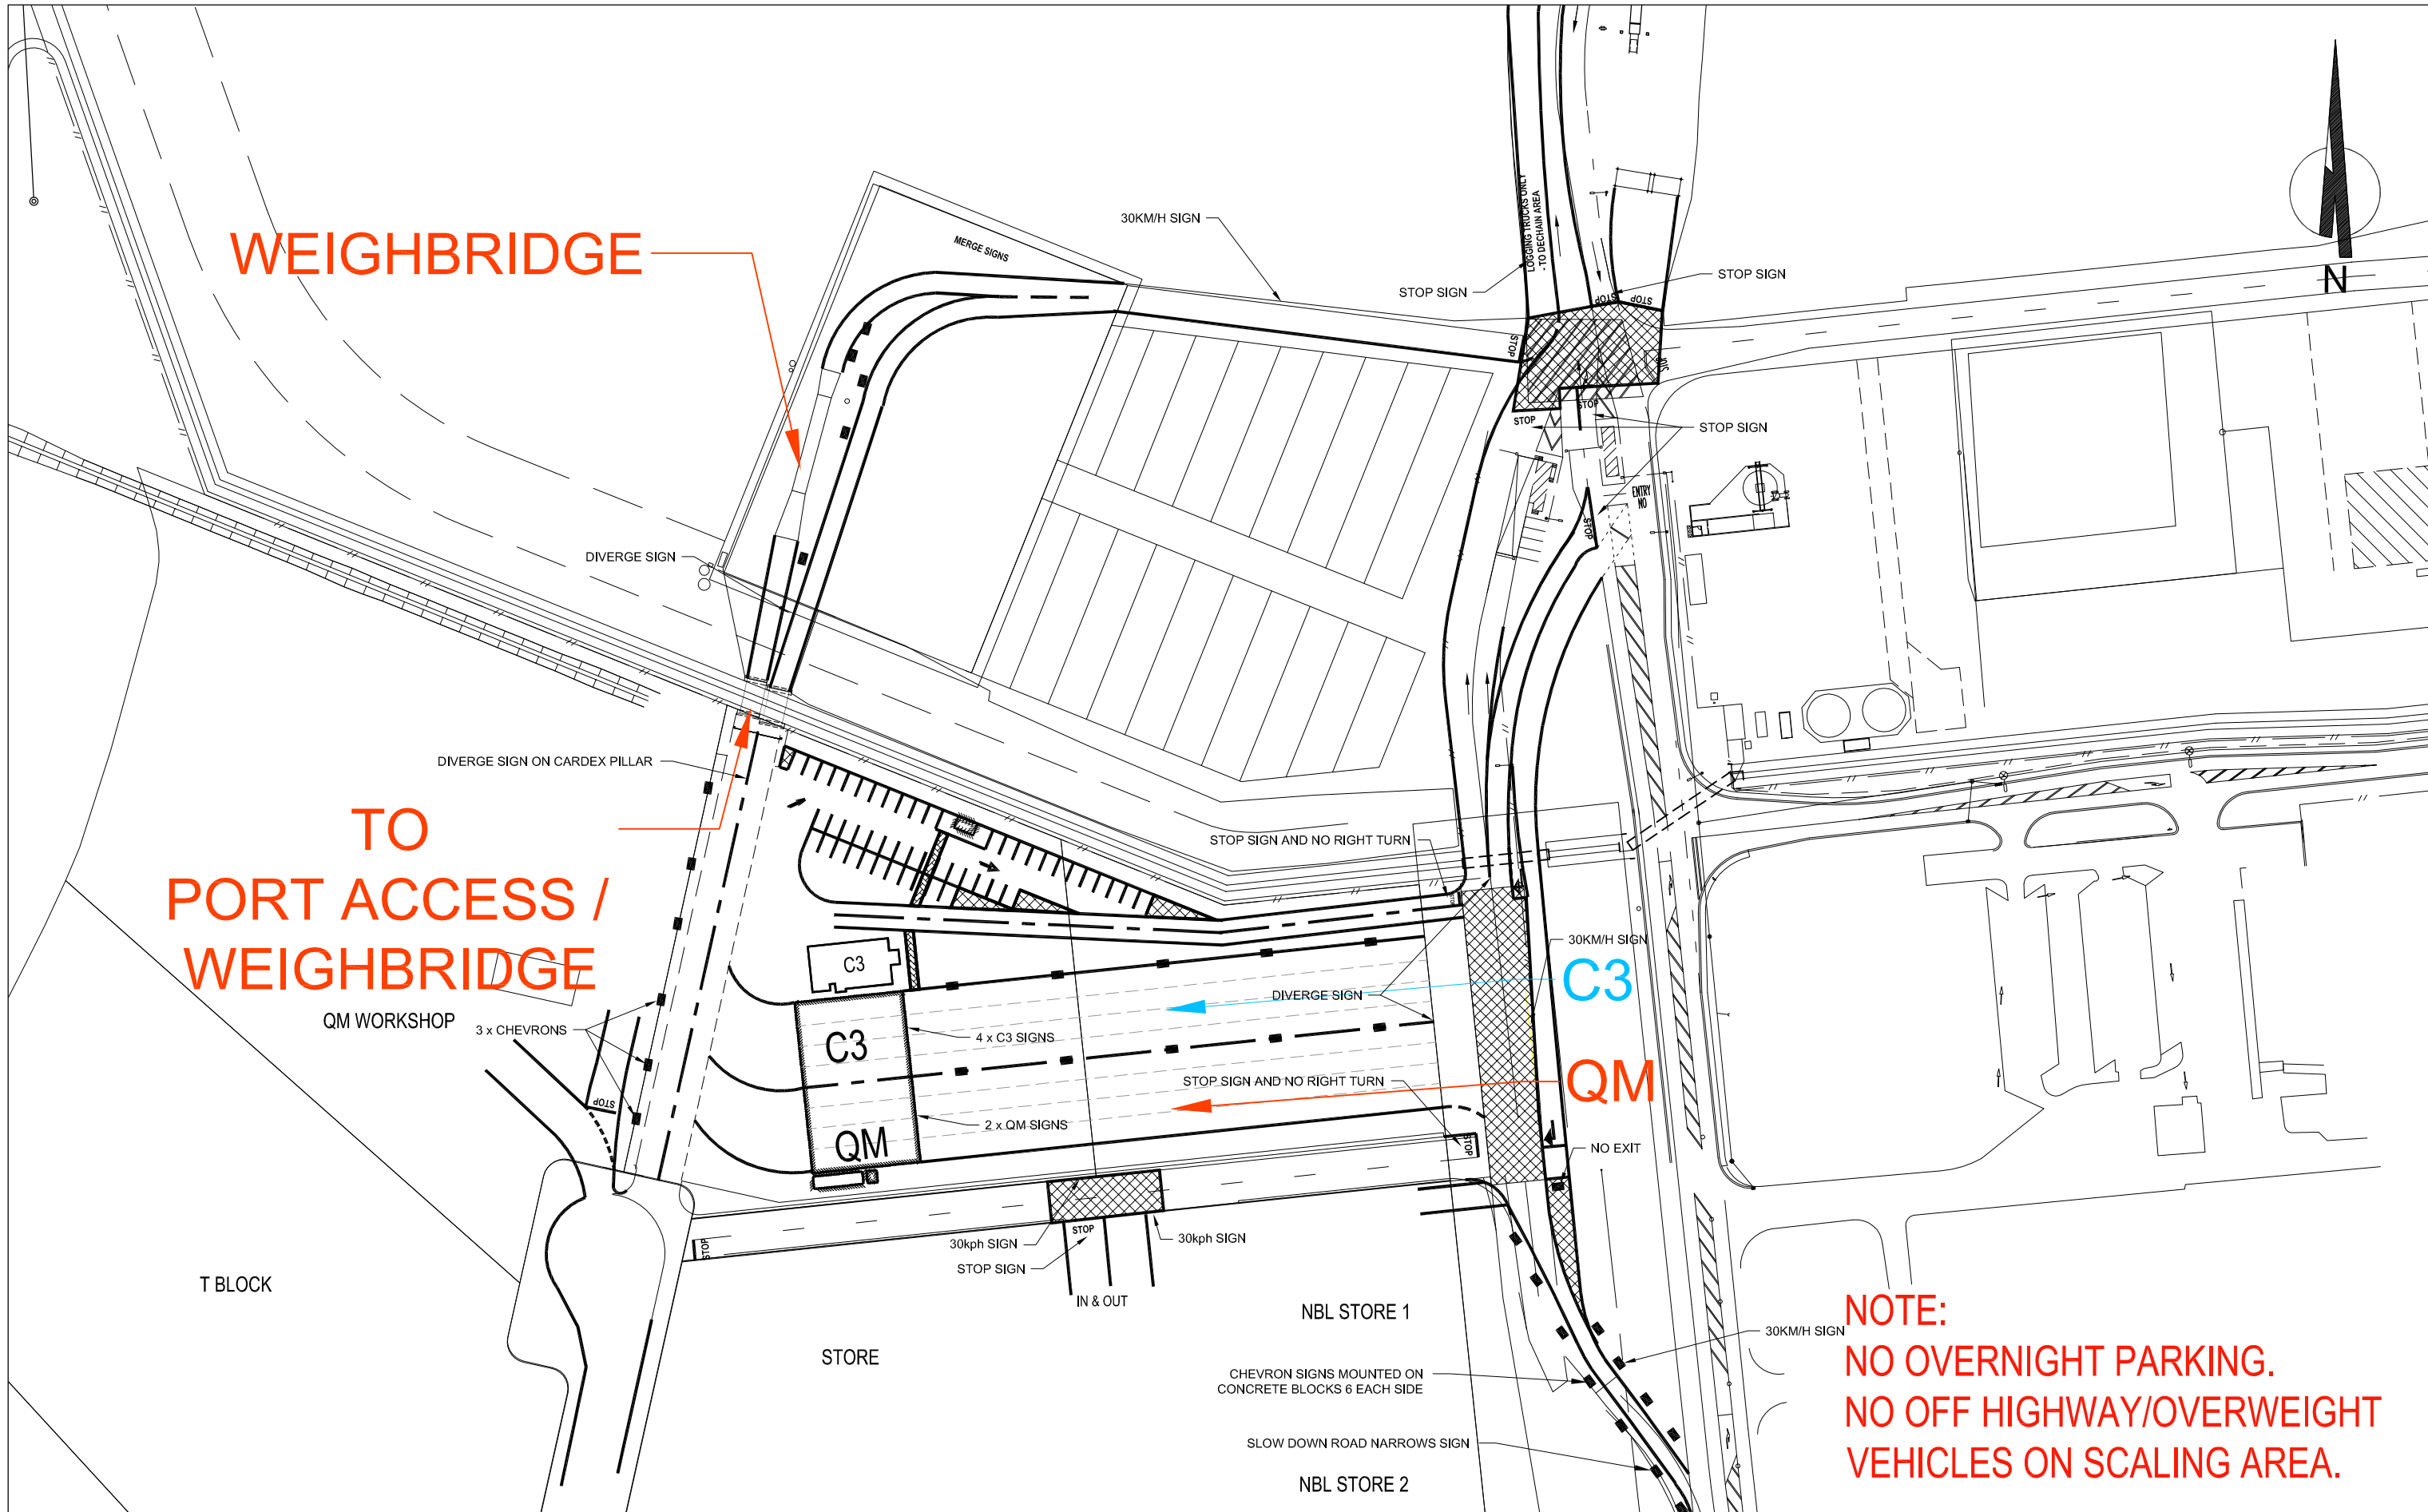

**NOTE:
NO OVERNIGHT PARKING.
NO OFF HIGHWAY/OVERWEIGHT
VEHICLES ON SCALING AREA.**

NOTE:
-COORDINATES ARE IN TERMS OF GEODETIC DATUM 1949,
Mt EDEN CIRCUIT.

ISSUE	DATE	DETAILS	APPRVD	BY
0	31-3-03	ISSUED		BWP

Northport
P.O BOX 848
WHANGAREI, NEW ZEALAND
TEL 09 432 5010, FAX 09 432 8749
EMAIL bruce.preston@northport.co.nz

Title: NORTHPORT DEVELOPMENT BASE PLAN MARKINGS AND SIGNAGE				
Designed By:	Drawn:	Checked:	Scale:	Date:
	B SWEENEY		1:2000(A1) 1:4000(A3)	LATEST
Draw No:	Issue:	Sheet:		
	0	1		